## NINA SIMONE: FOUR WOMEN COMPOSITE FRONT ELEVATION 1/2" = 1'-0" SCALE

-ALL SURFACES SHOULD LOOK HIGHLY BURNED, COVERED IN FIRE & SMOKE DAMAGE, WITH A LAYER OF GRIMY "SOOT". SEE IMAGE RESEARCH.

-BUILD UP ABUNDANCE OF GROUT AND TEXTURE ON BRICK. BRICKS SHOULD BE DIMENSIONAL AND HAVE PROPER REVEAL THICKNESS.


TO BACK OF PLEXI. DIRTY WASH AND SMOKE DAMAGE SHOULD BE PAINTED ONTO FRONT SIDE OF PLEXI.

-BROKEN AREAS SHOULD LOOK AS AUTHENTIC AS POSSIBLE.


-DO SAMPLES OF ALL TEXTURES AND TREATMENTS.





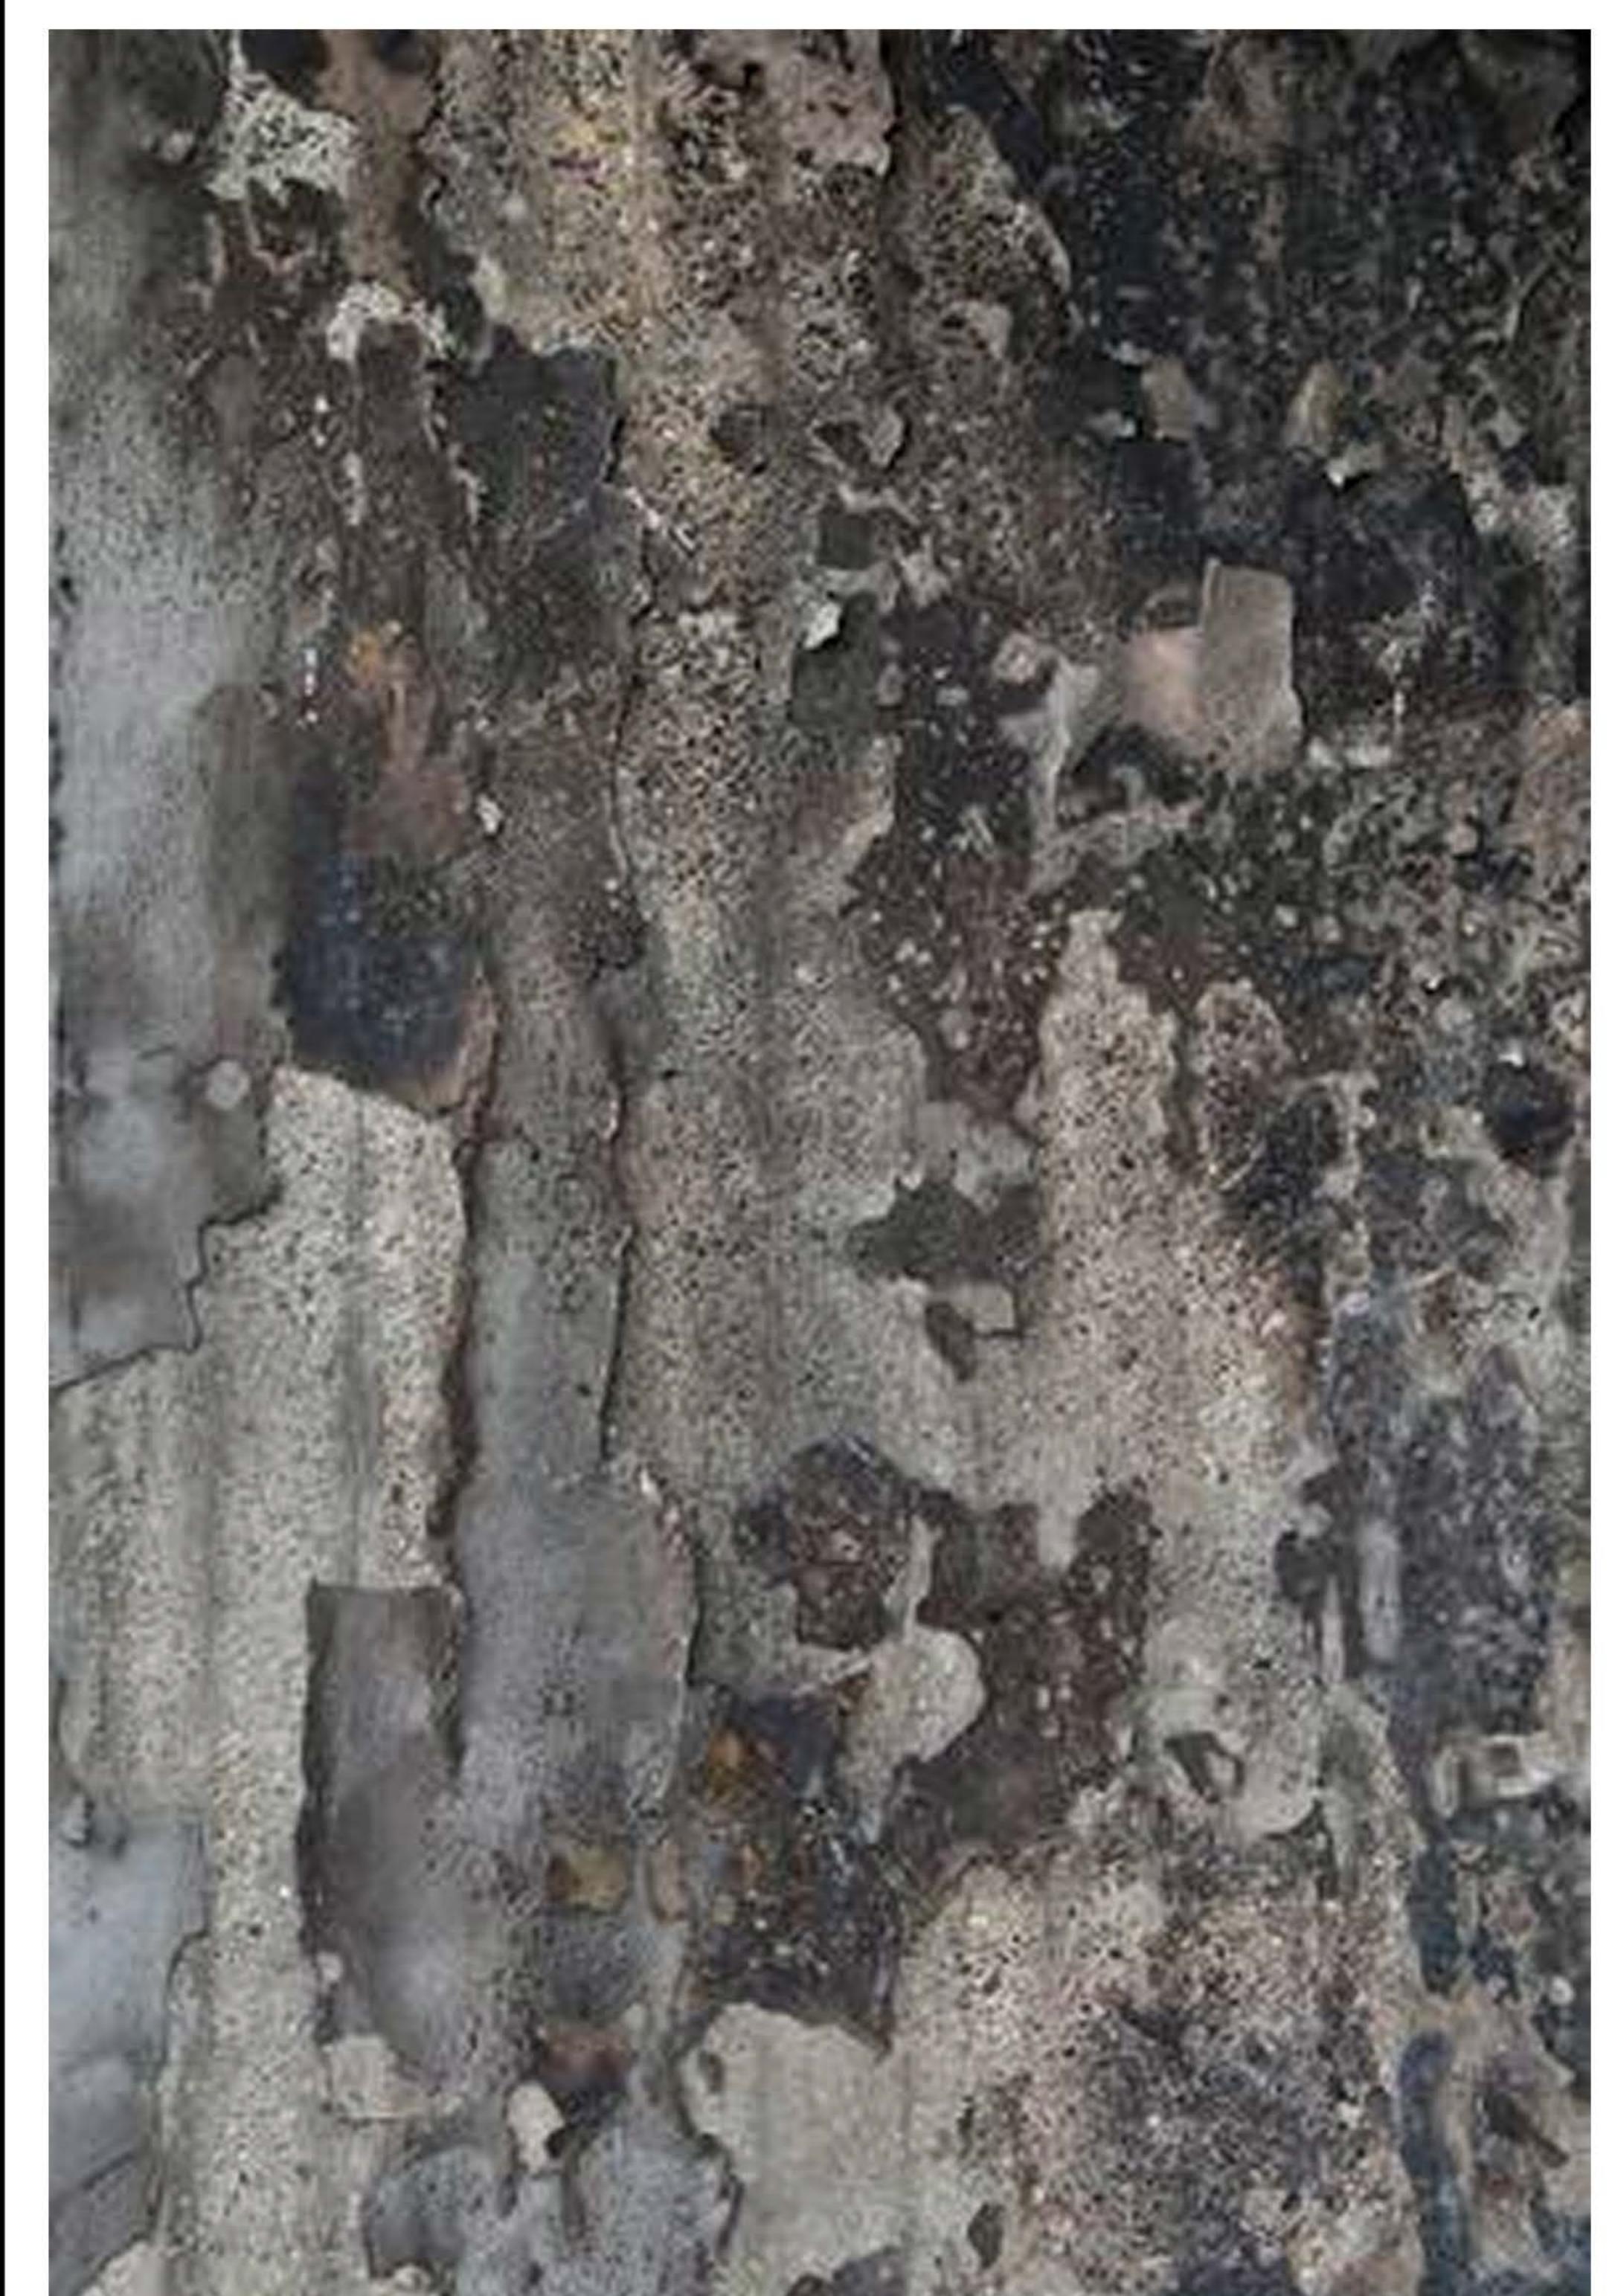



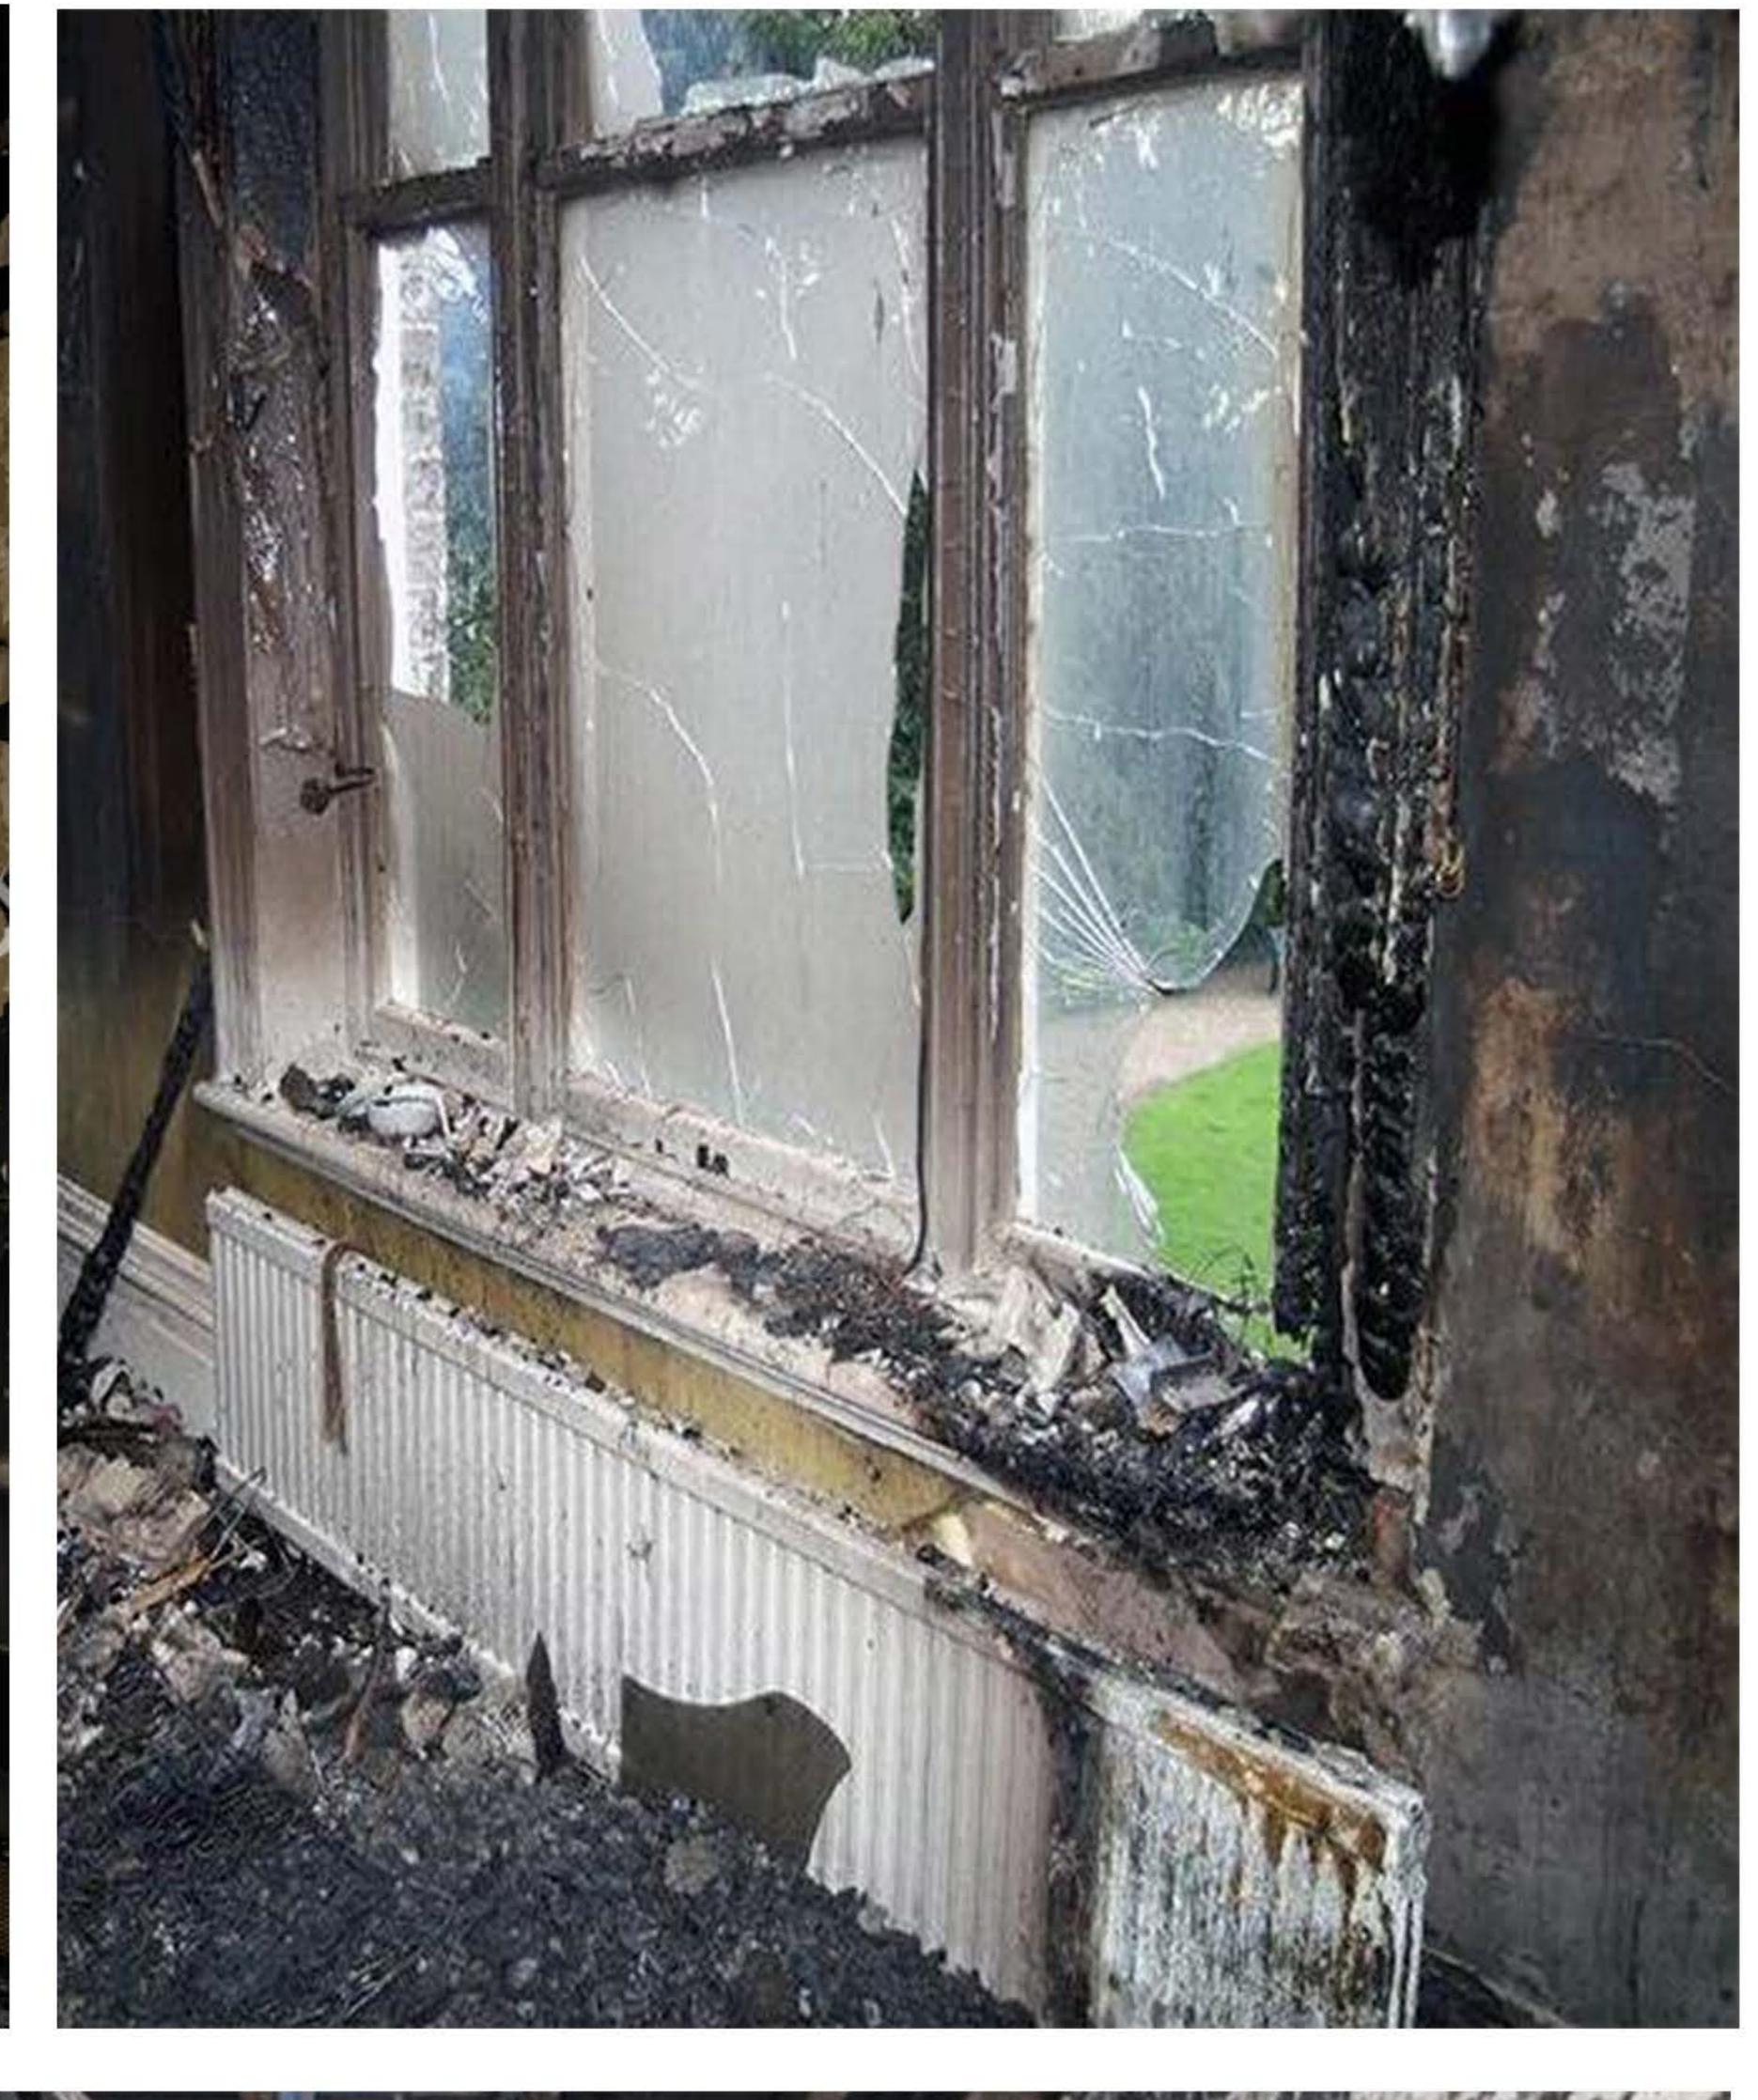







NINA SIMONE: FOUR WOMEN FIRE DAMAGE IMAGE REFERENCES NOT TO SCALE